




ΕΓΧΕΙΡΙΔΙΟ ΕΓΚΑΤΑΣΤΑΣΗΣ

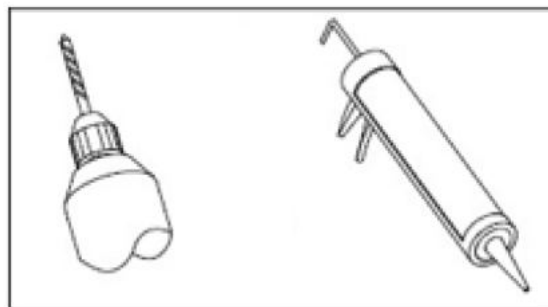

41-660

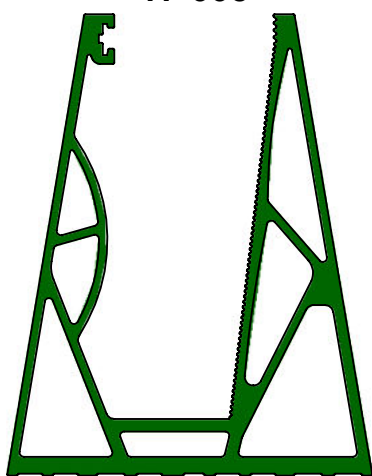


41-711

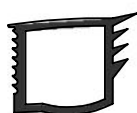

41-665 , 41-713

3 TEM / m


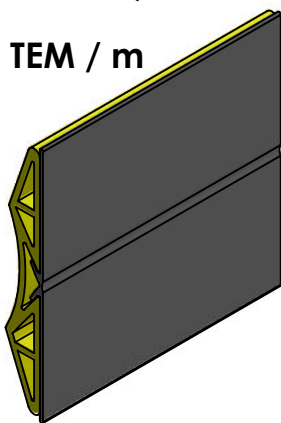



41-712





41-666 , 41-718


3 TEM / m

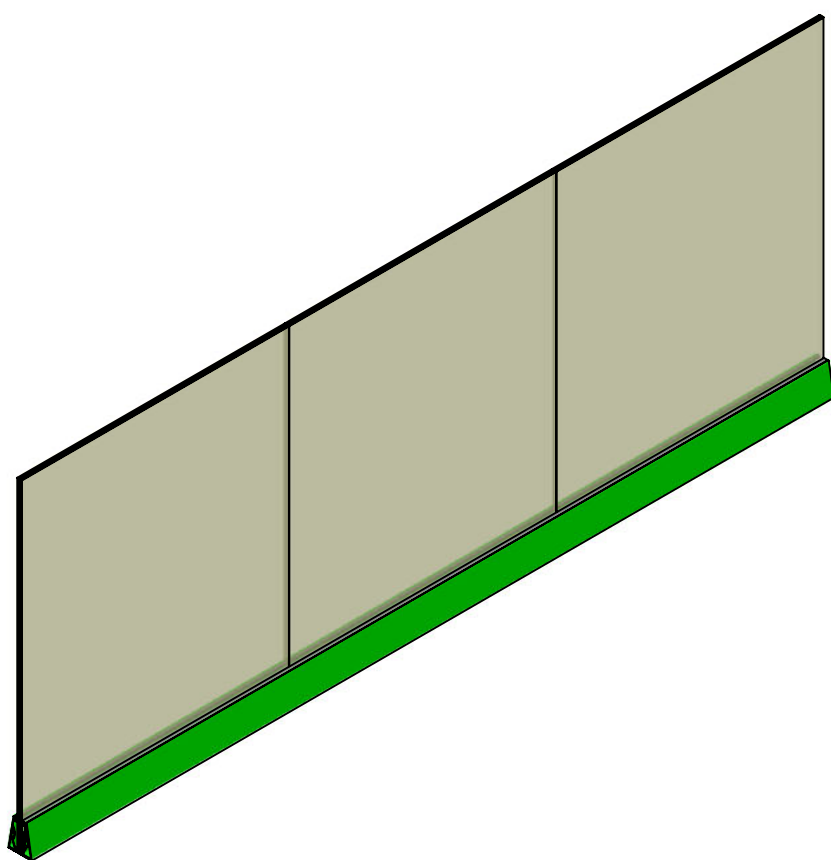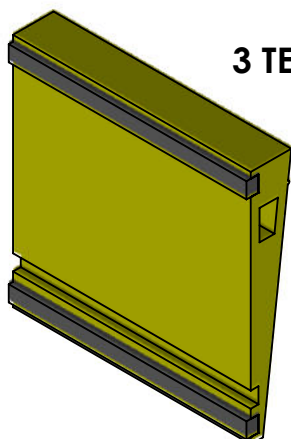

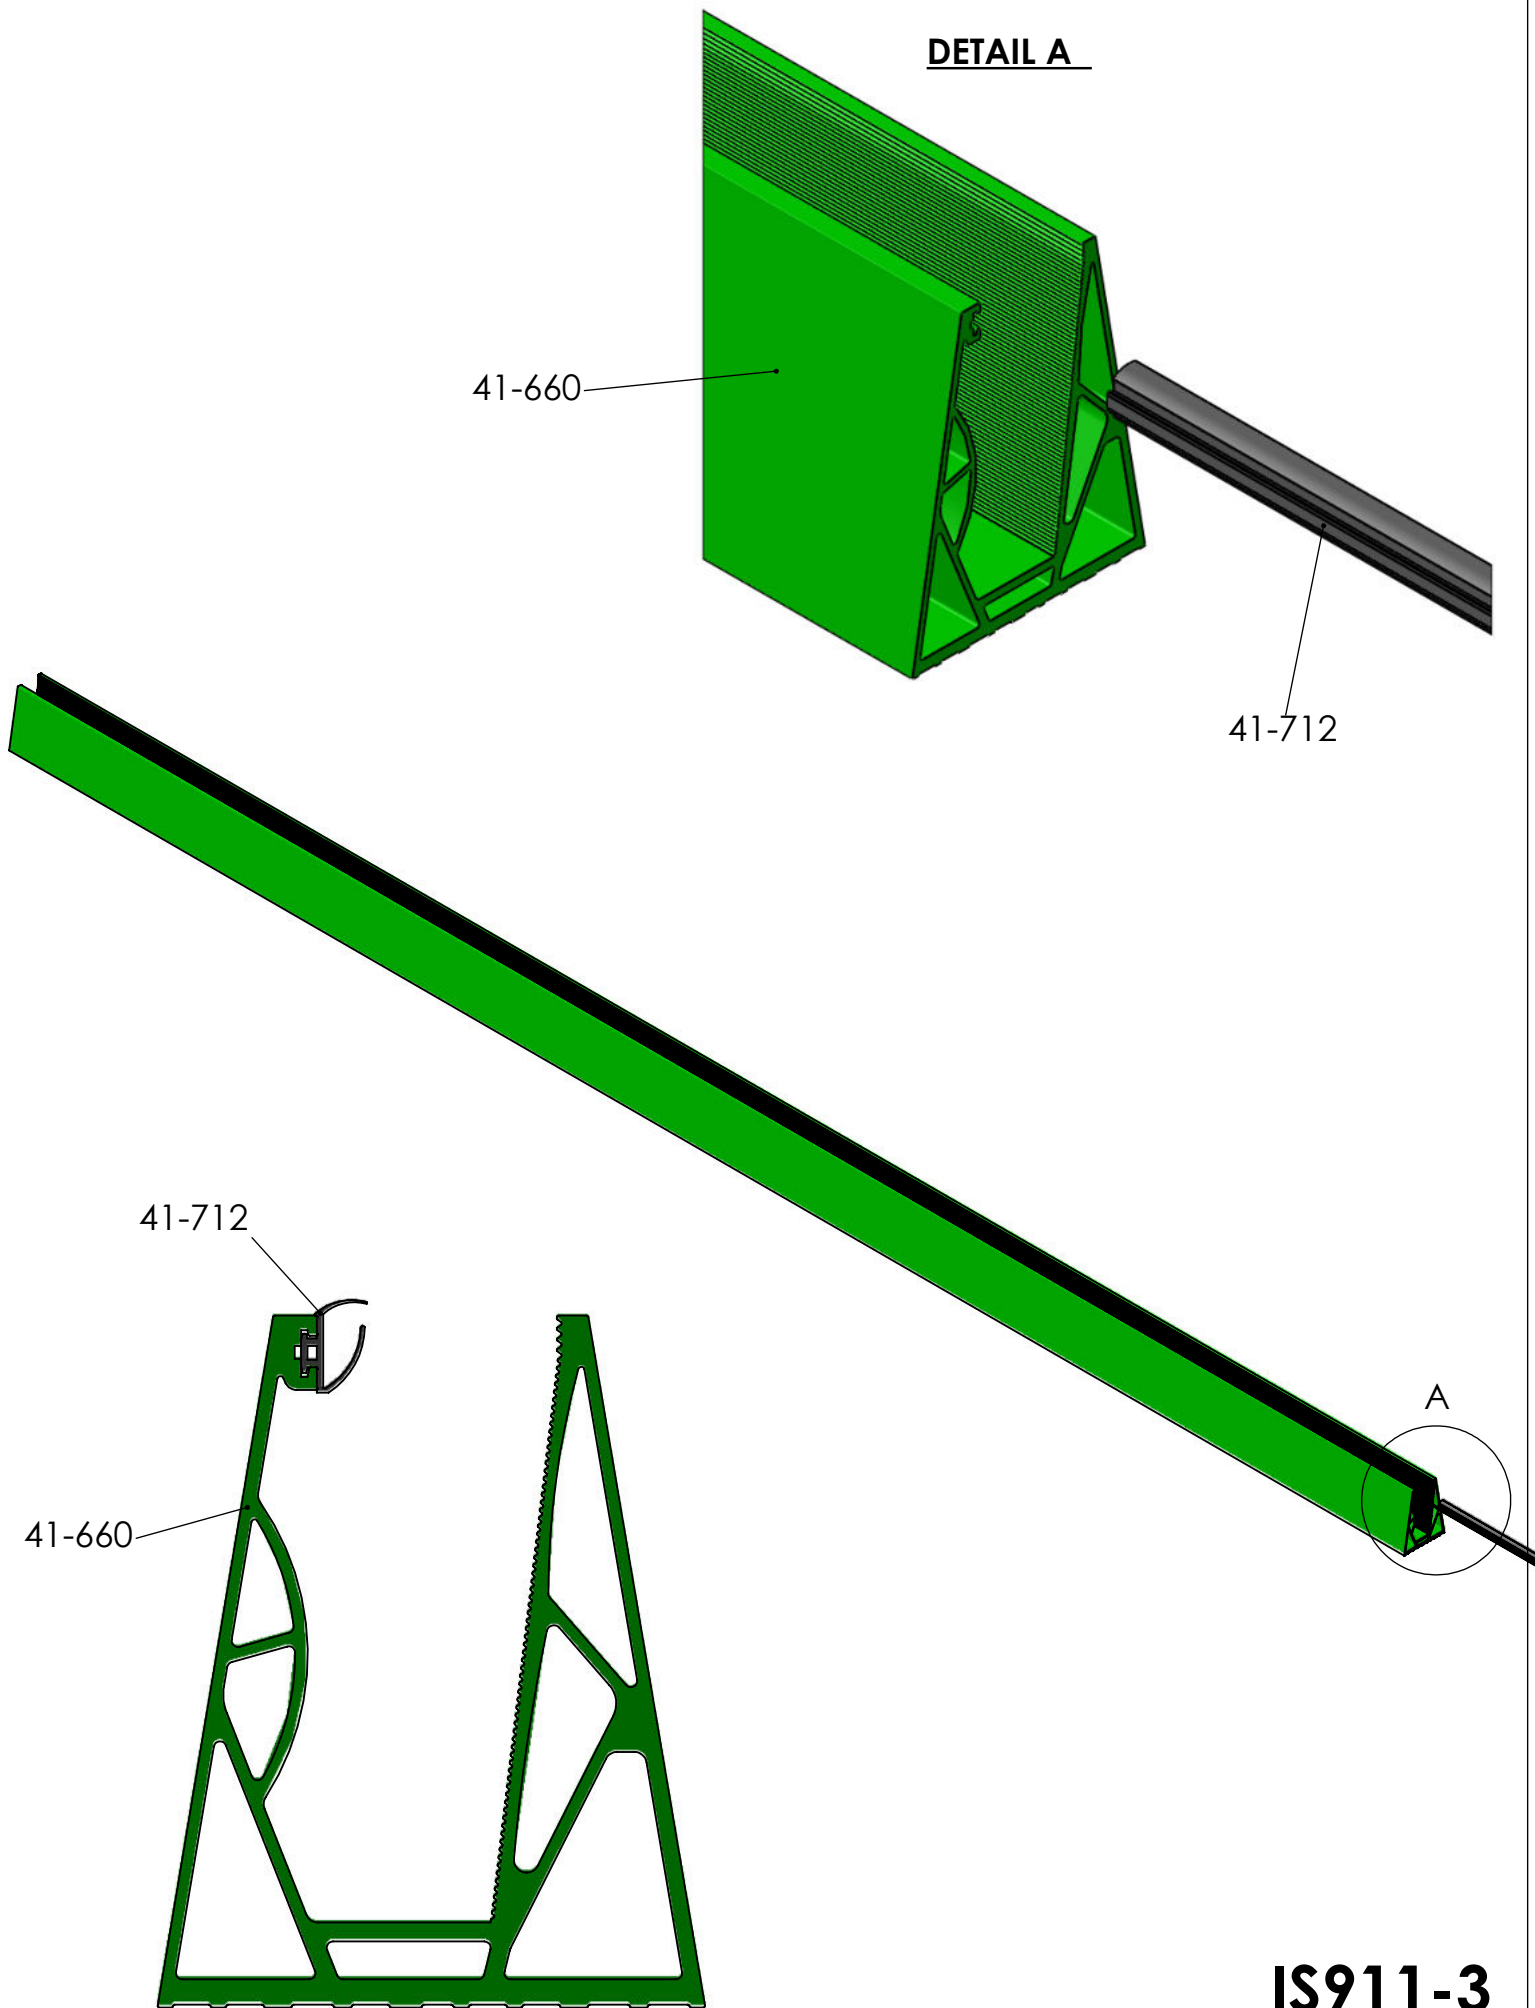

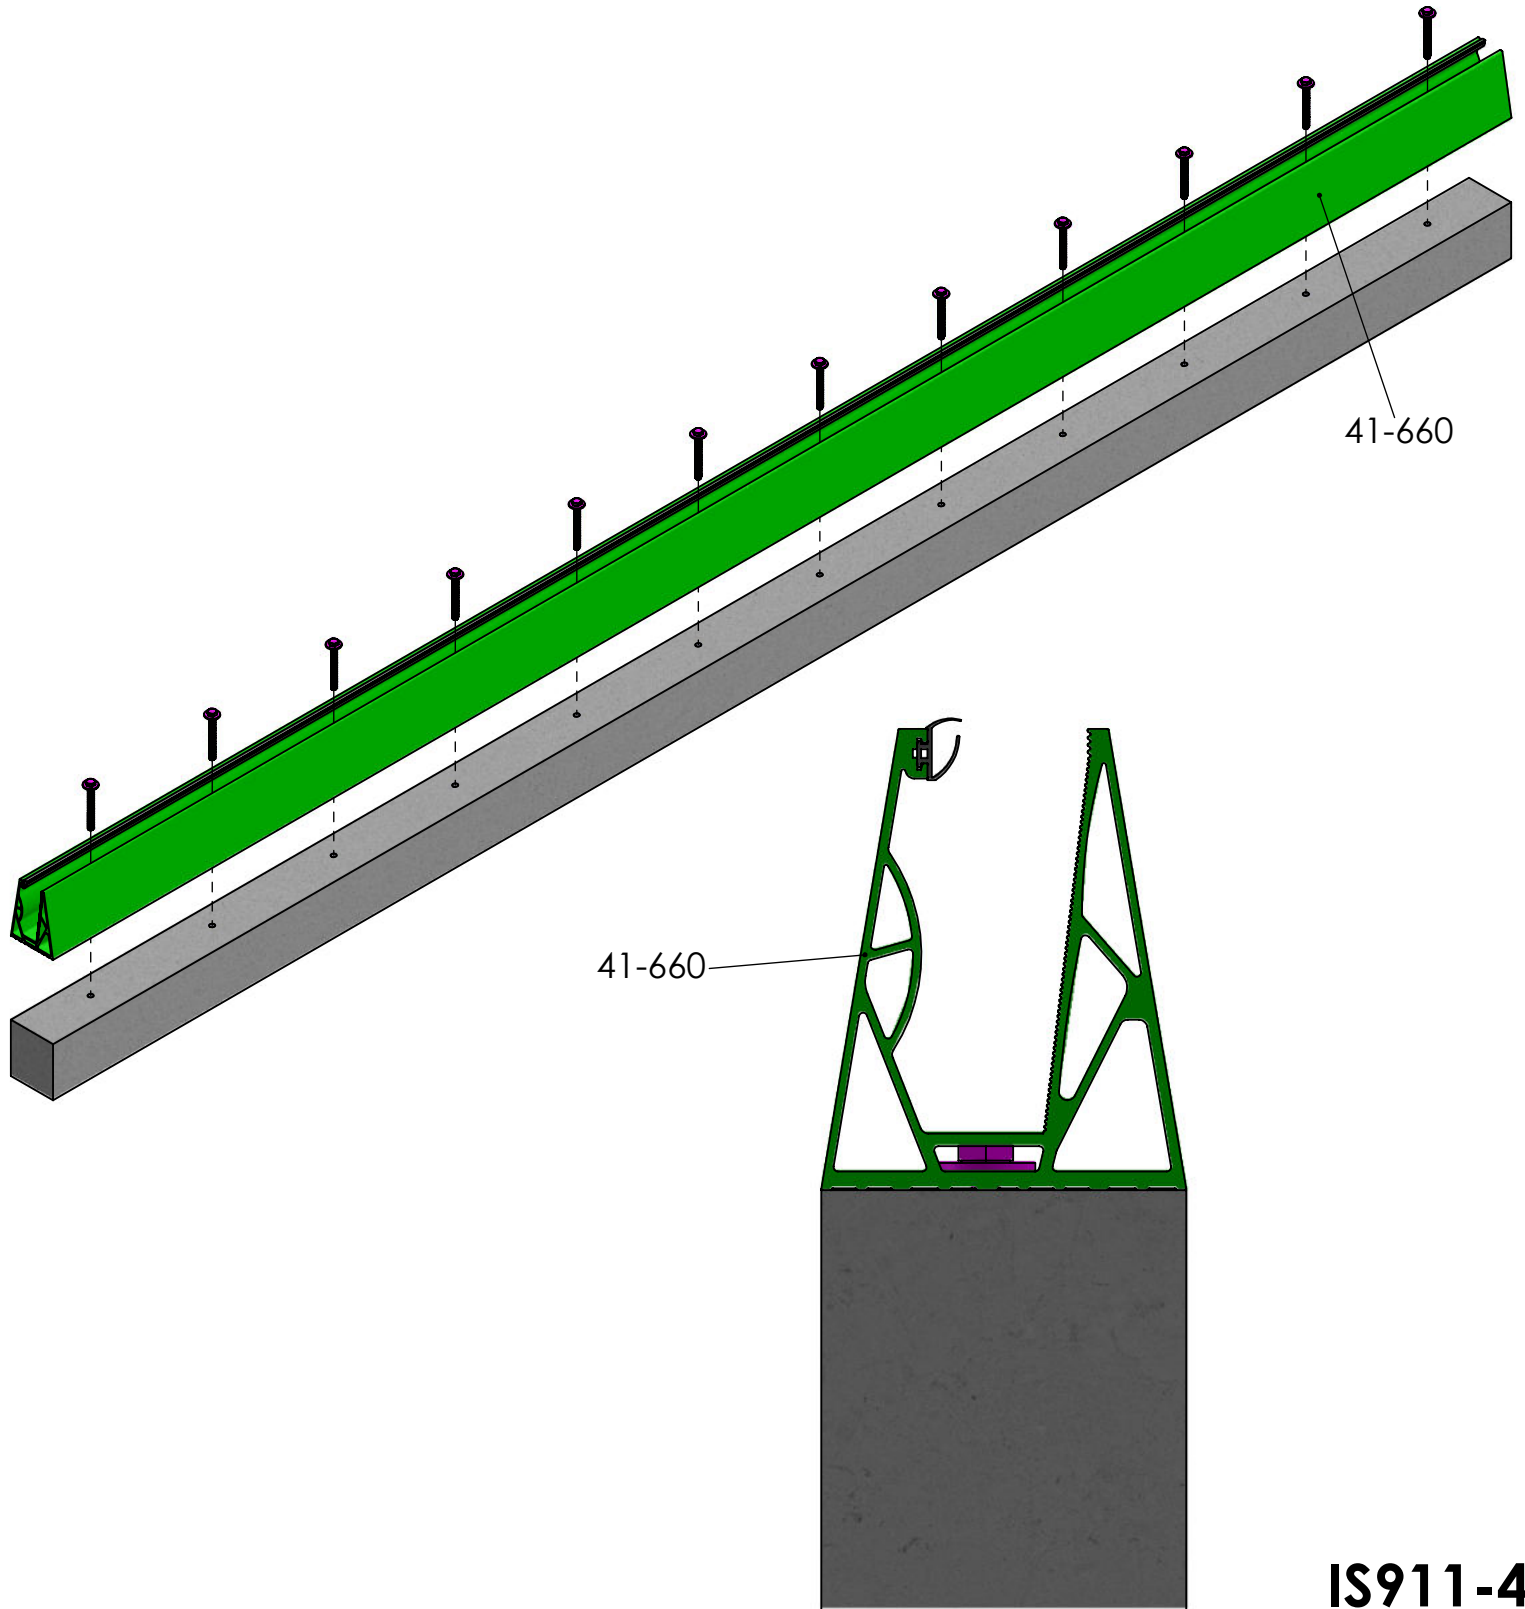

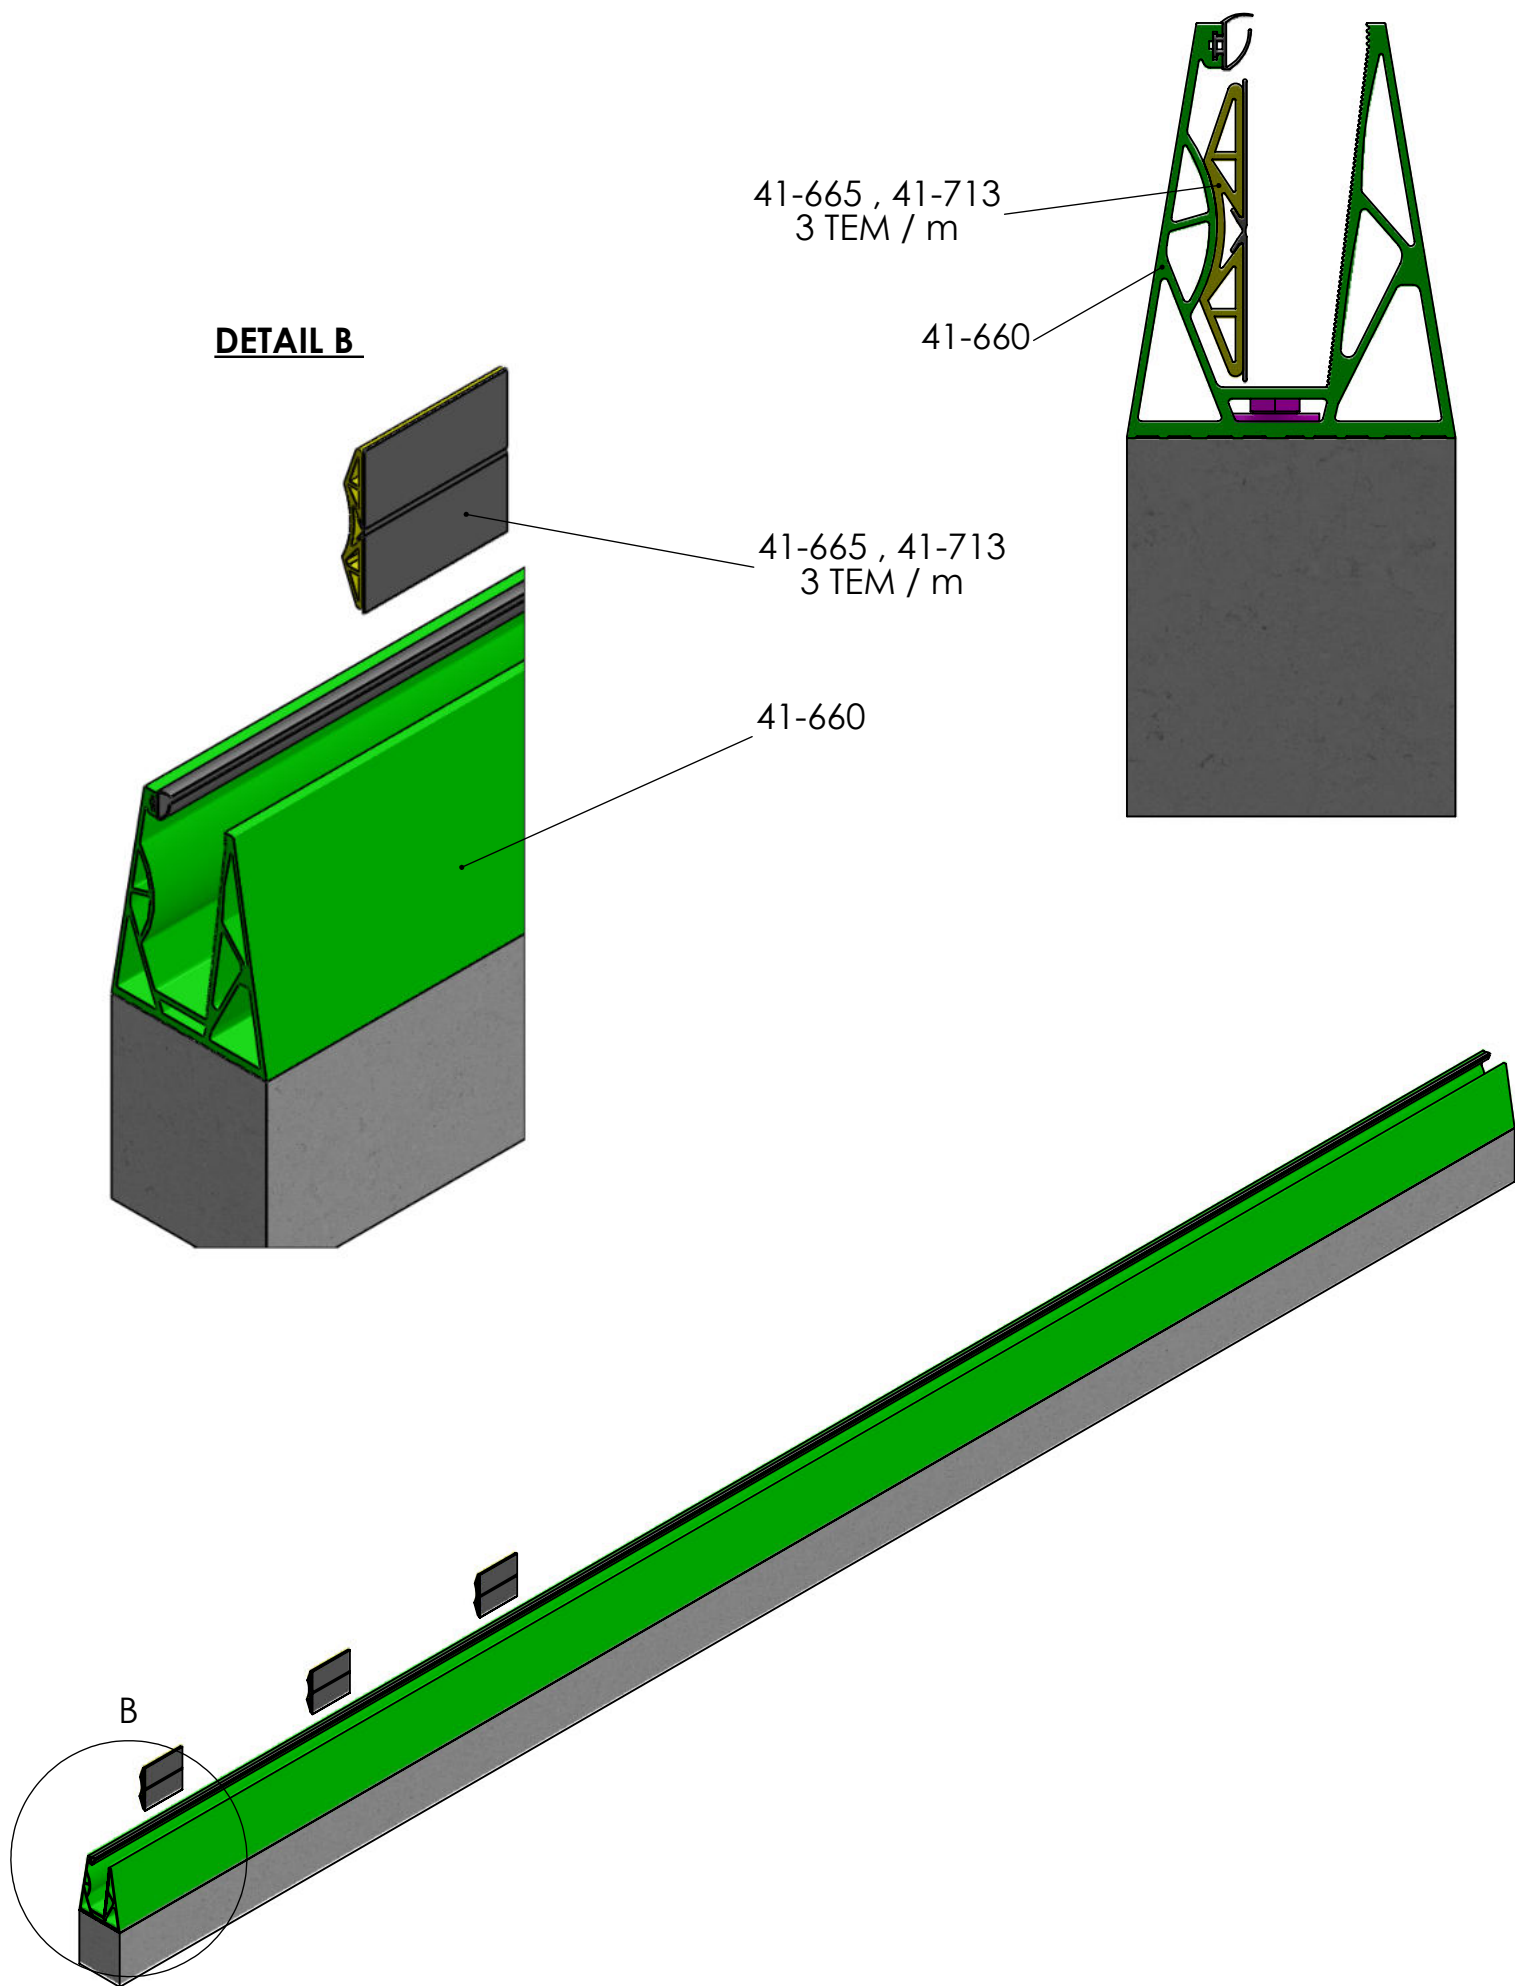

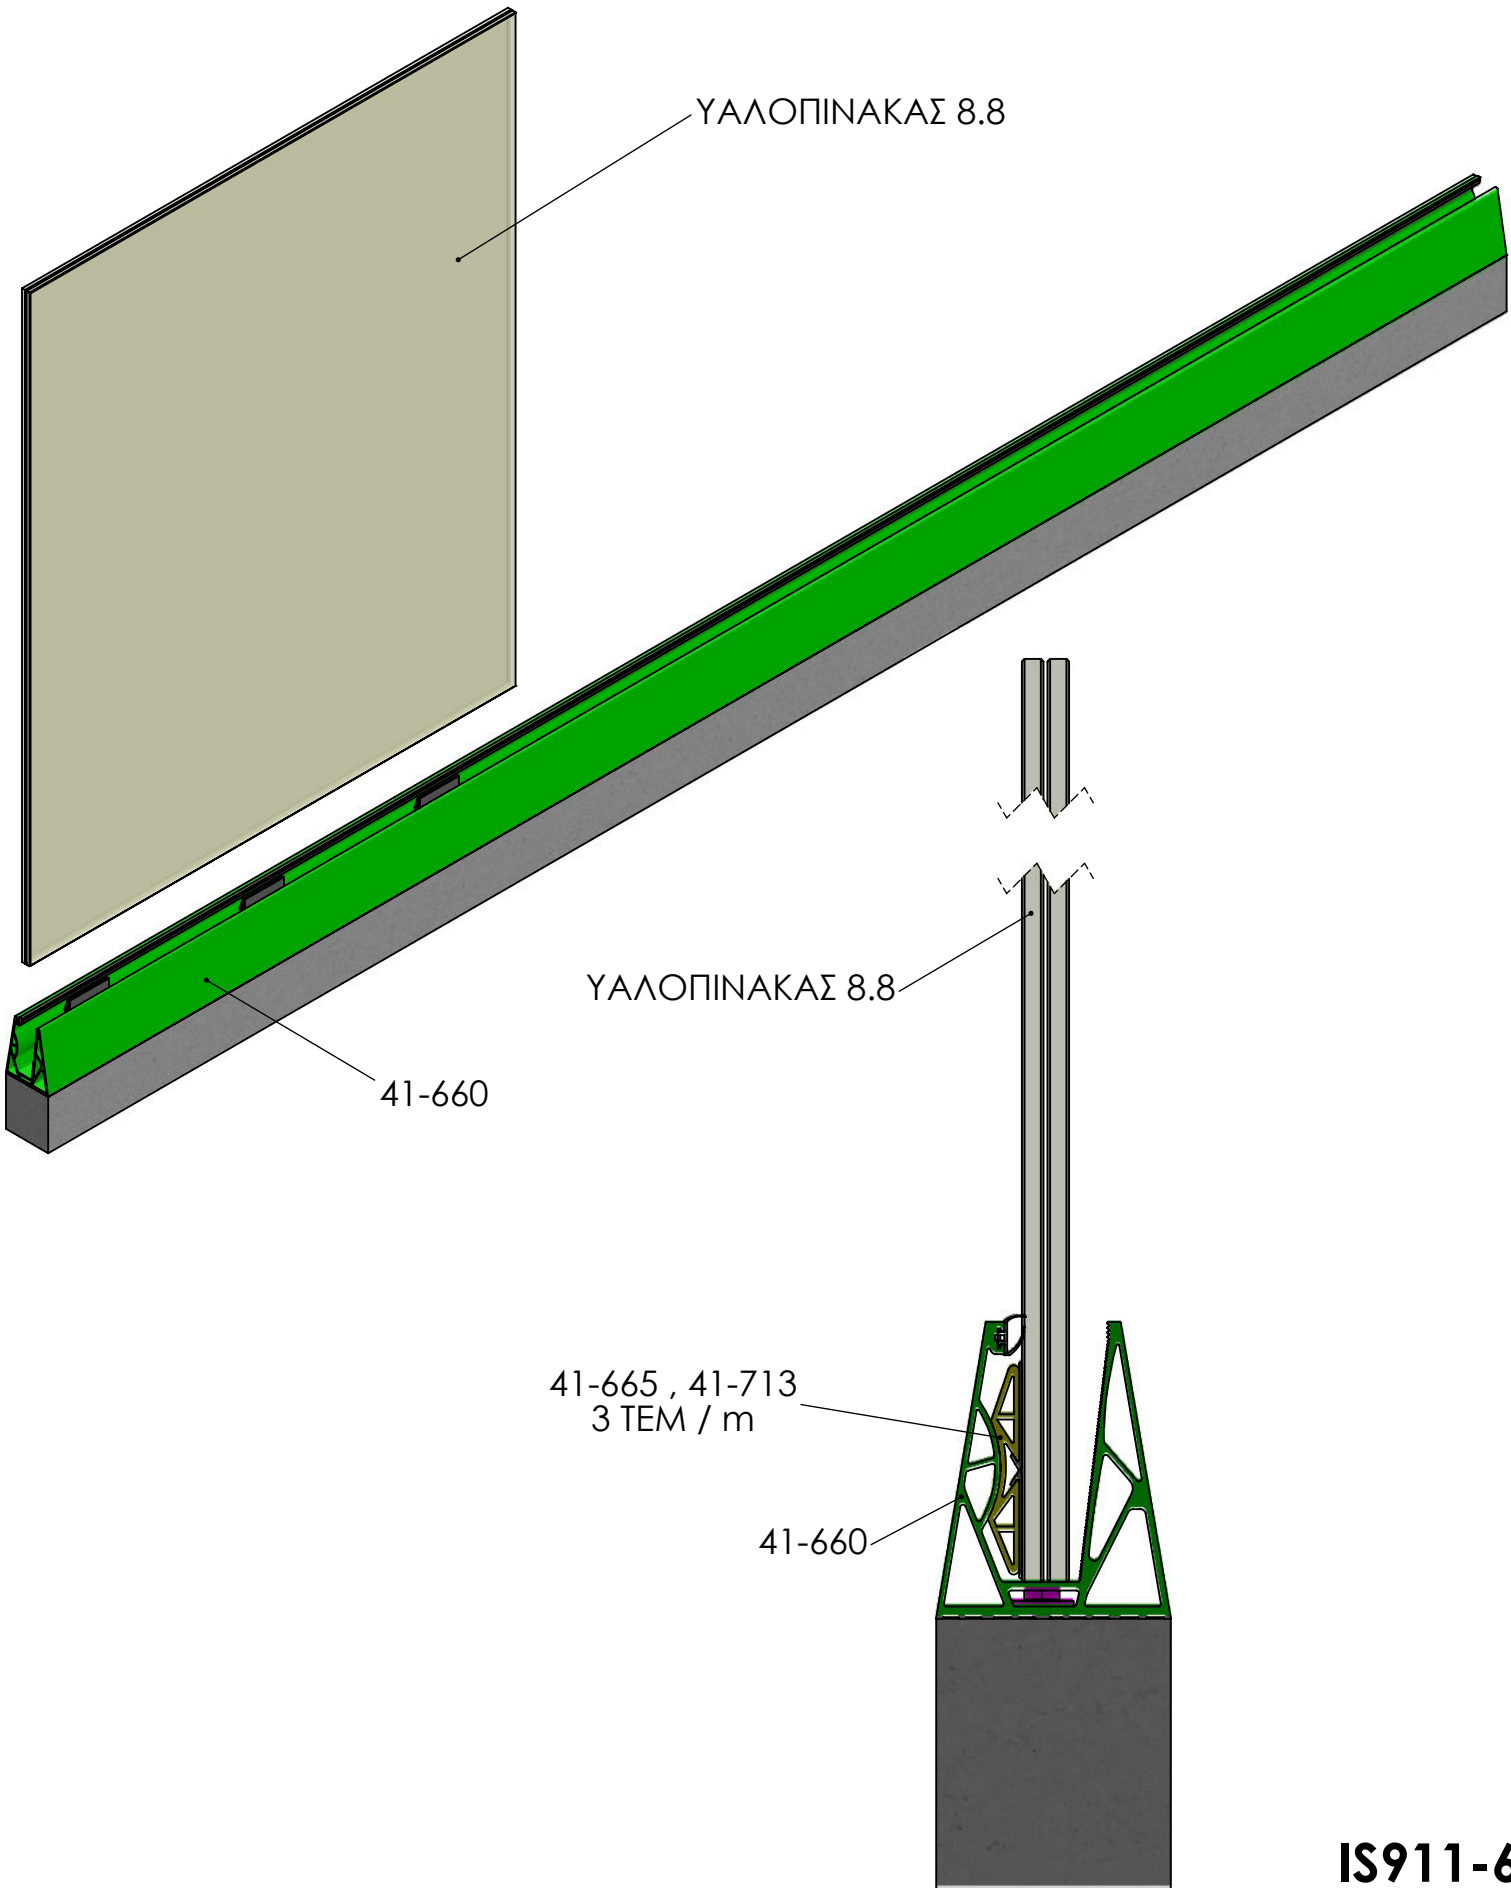


ΥΑΛΟΠΙΝΑΚΑΣ 8.8


41-660


ΥΑΛΟΠΙΝΑΚΑΣ 8.8


41-665 , 41-713
3 ΤΕΜ / m


41-660

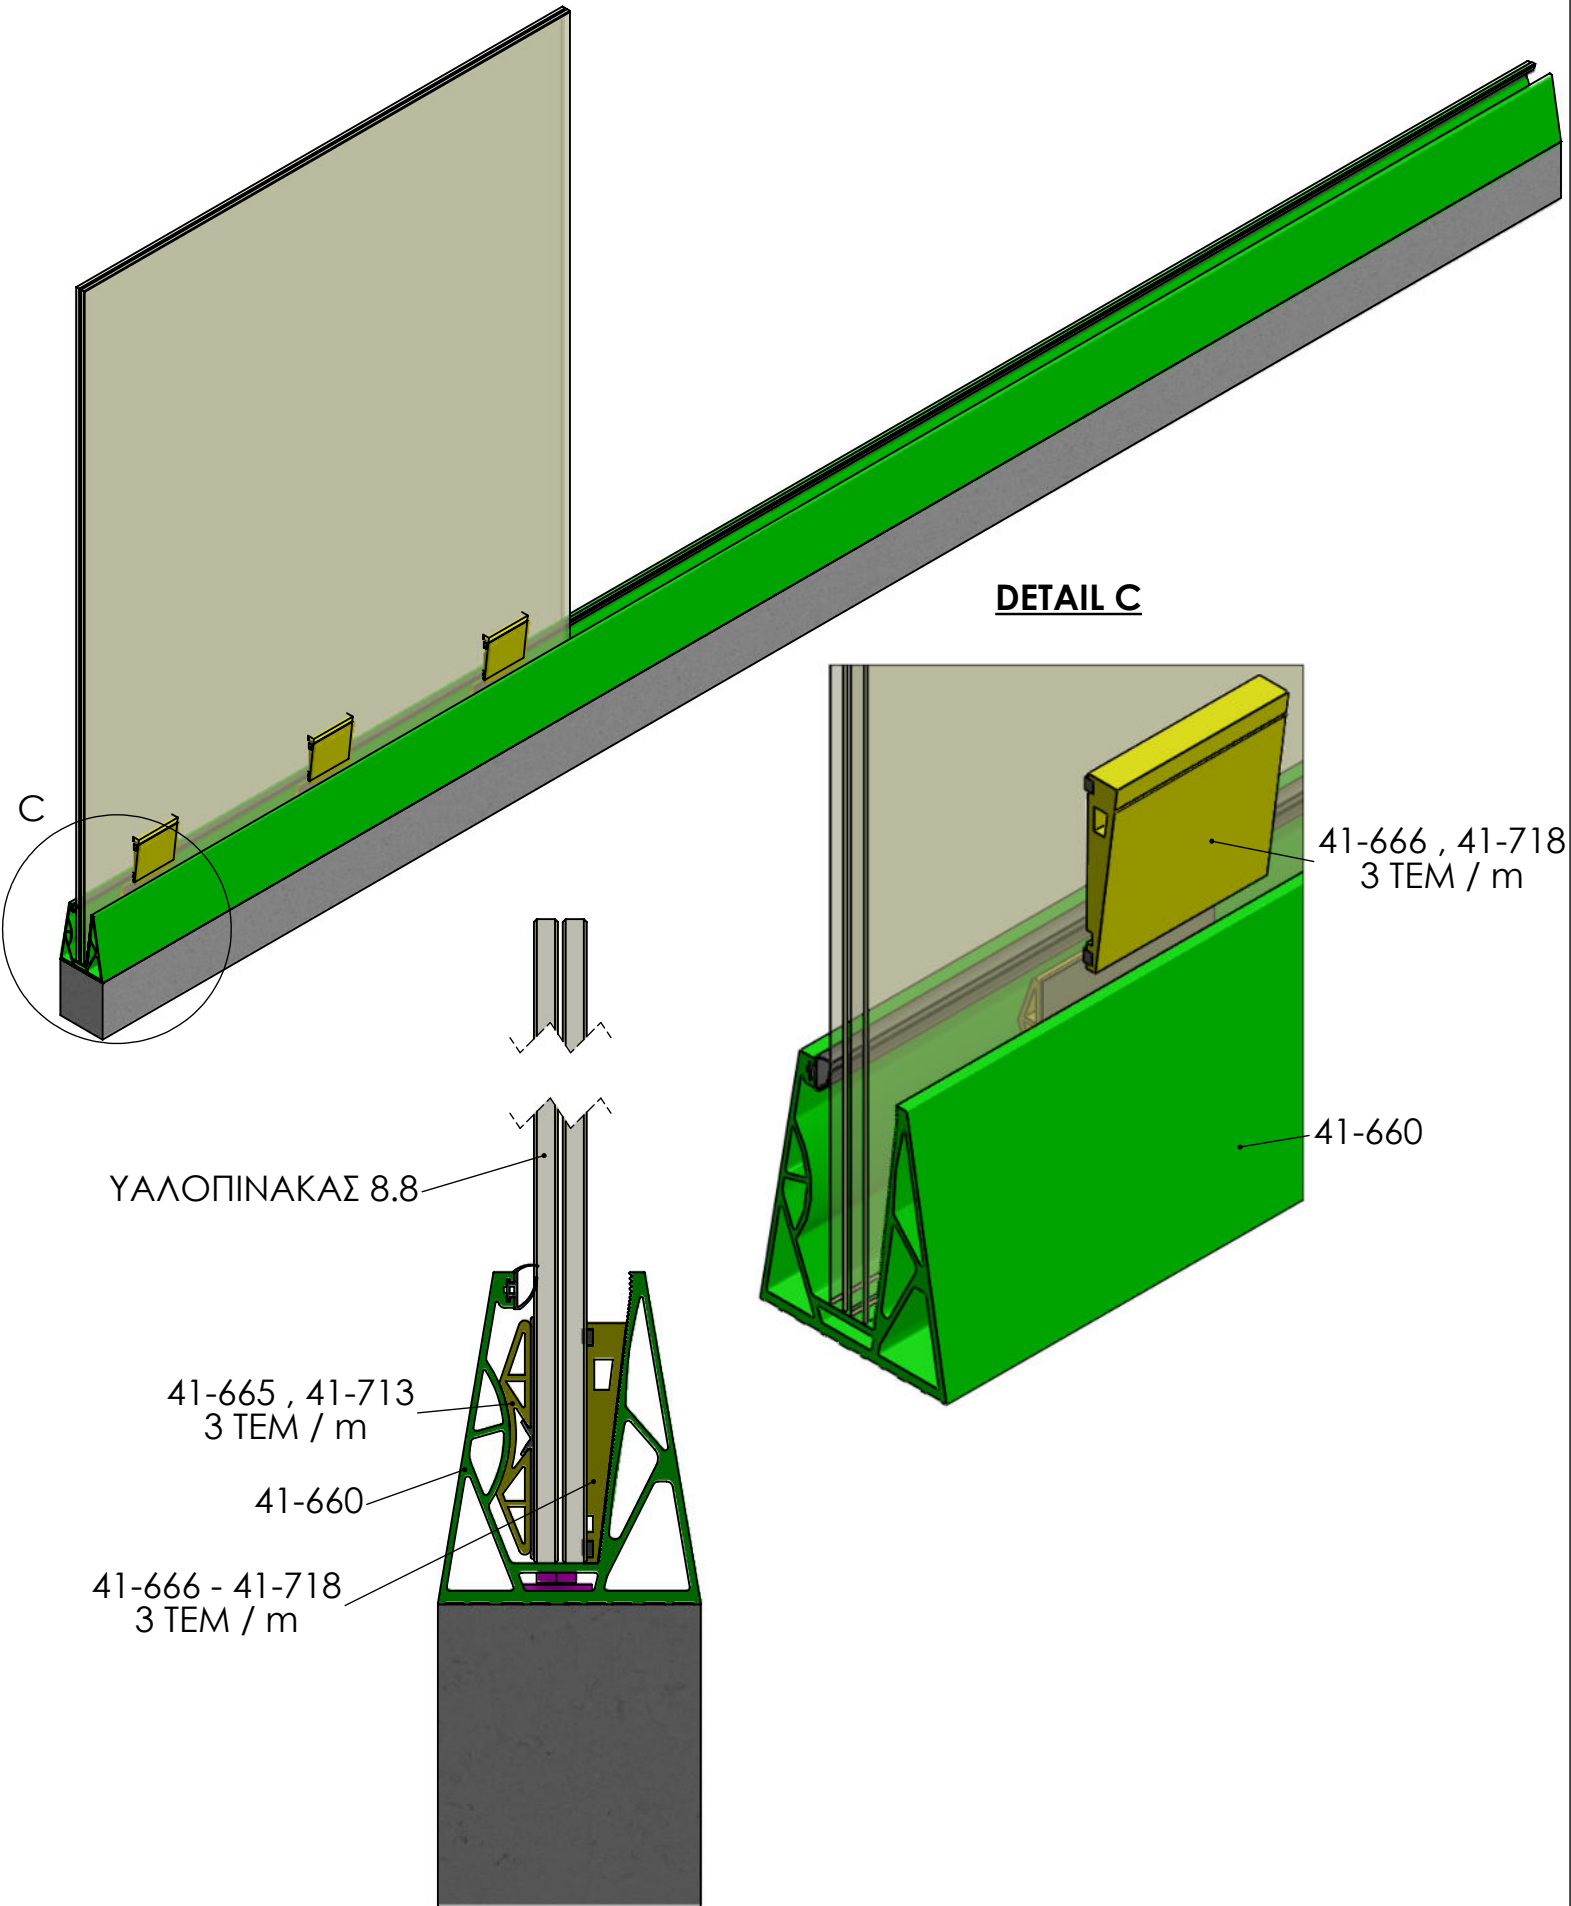


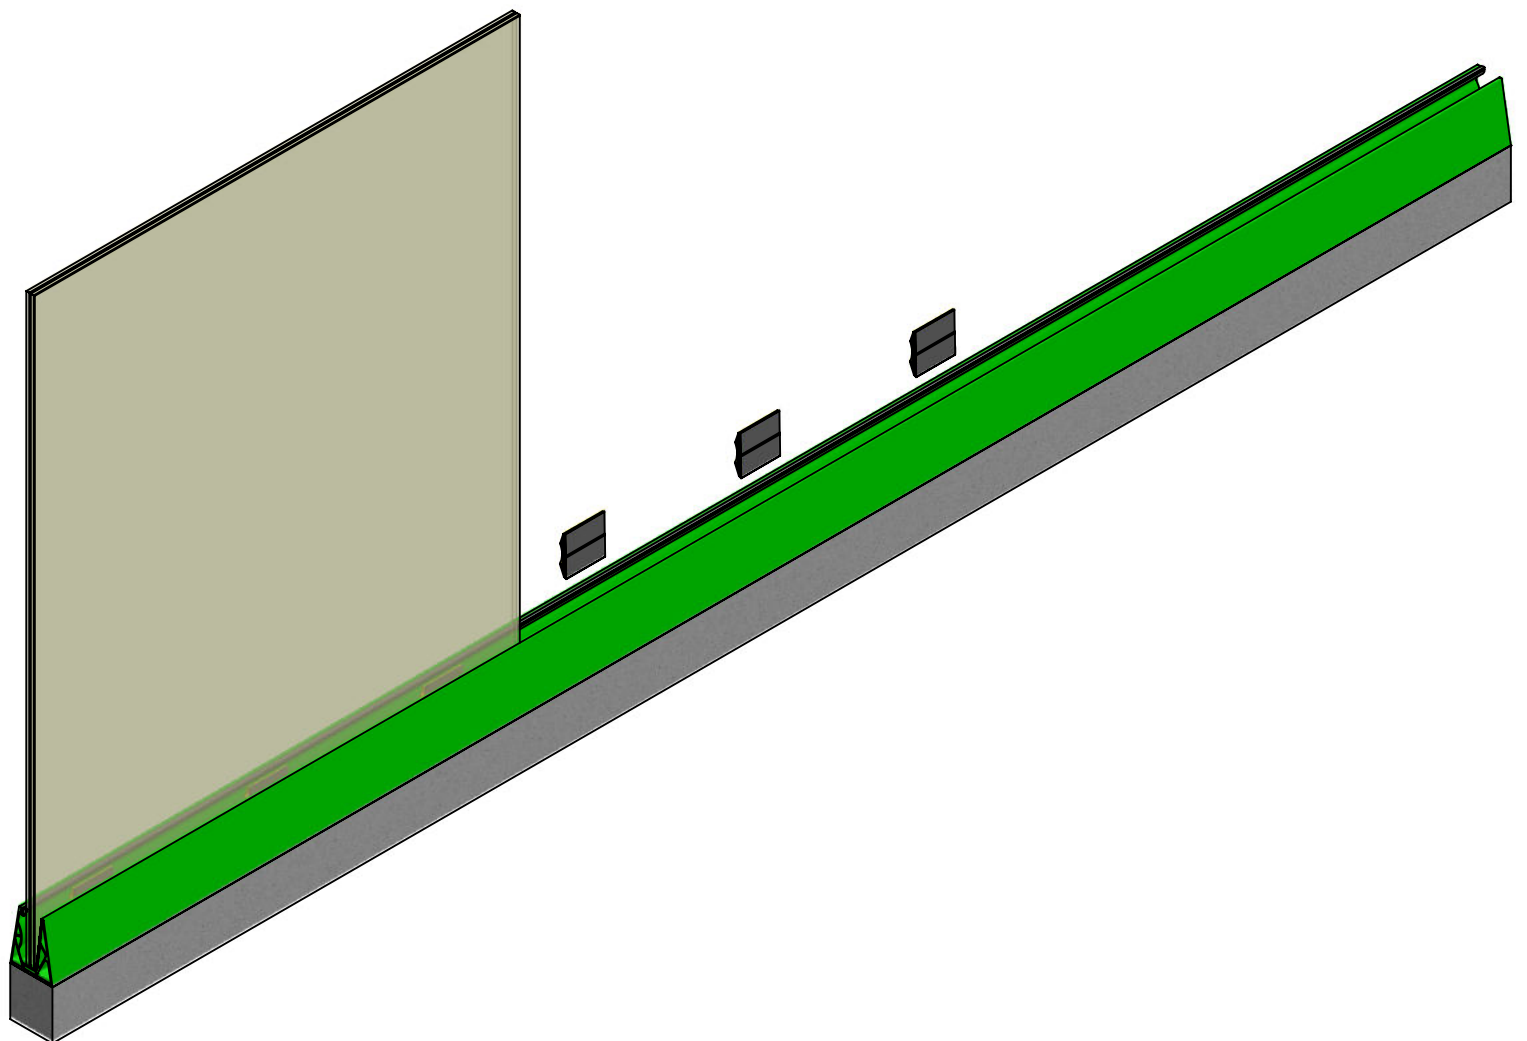


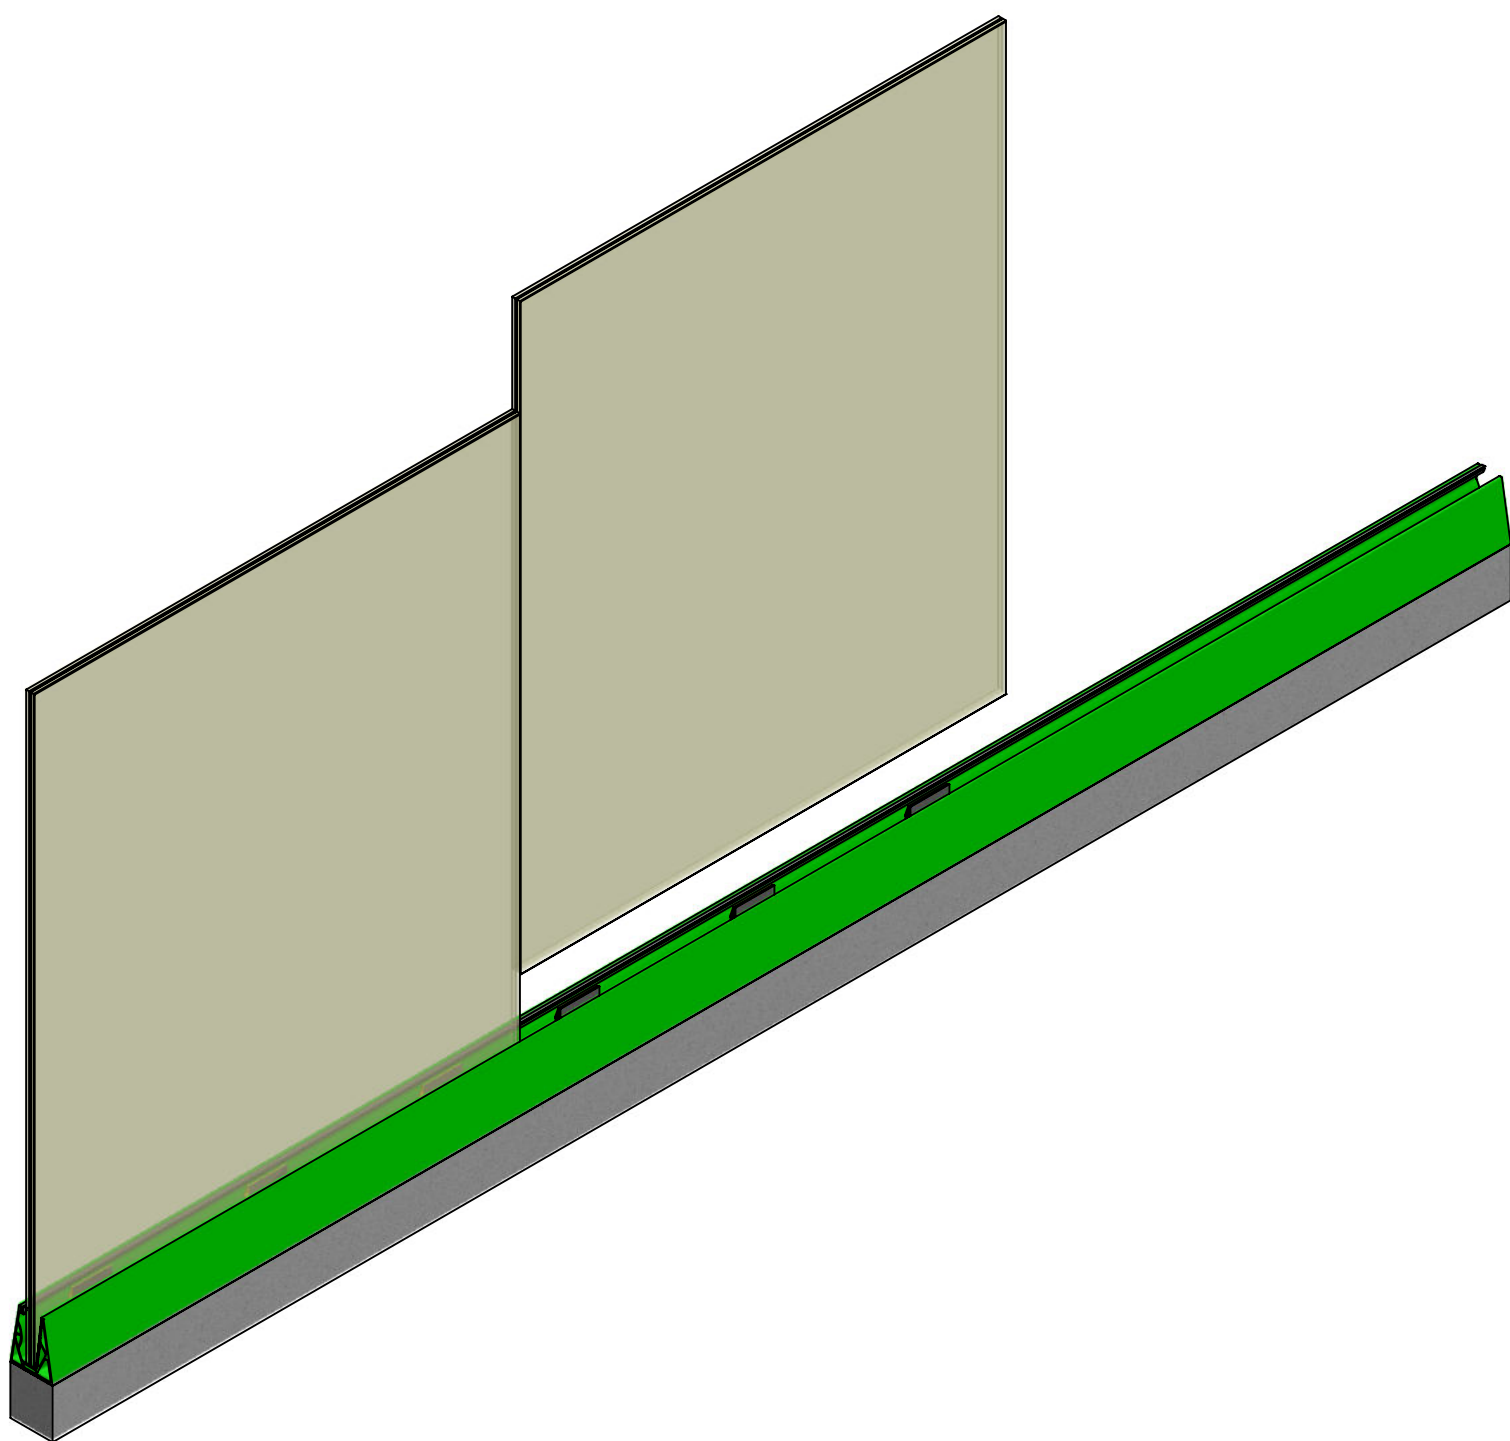


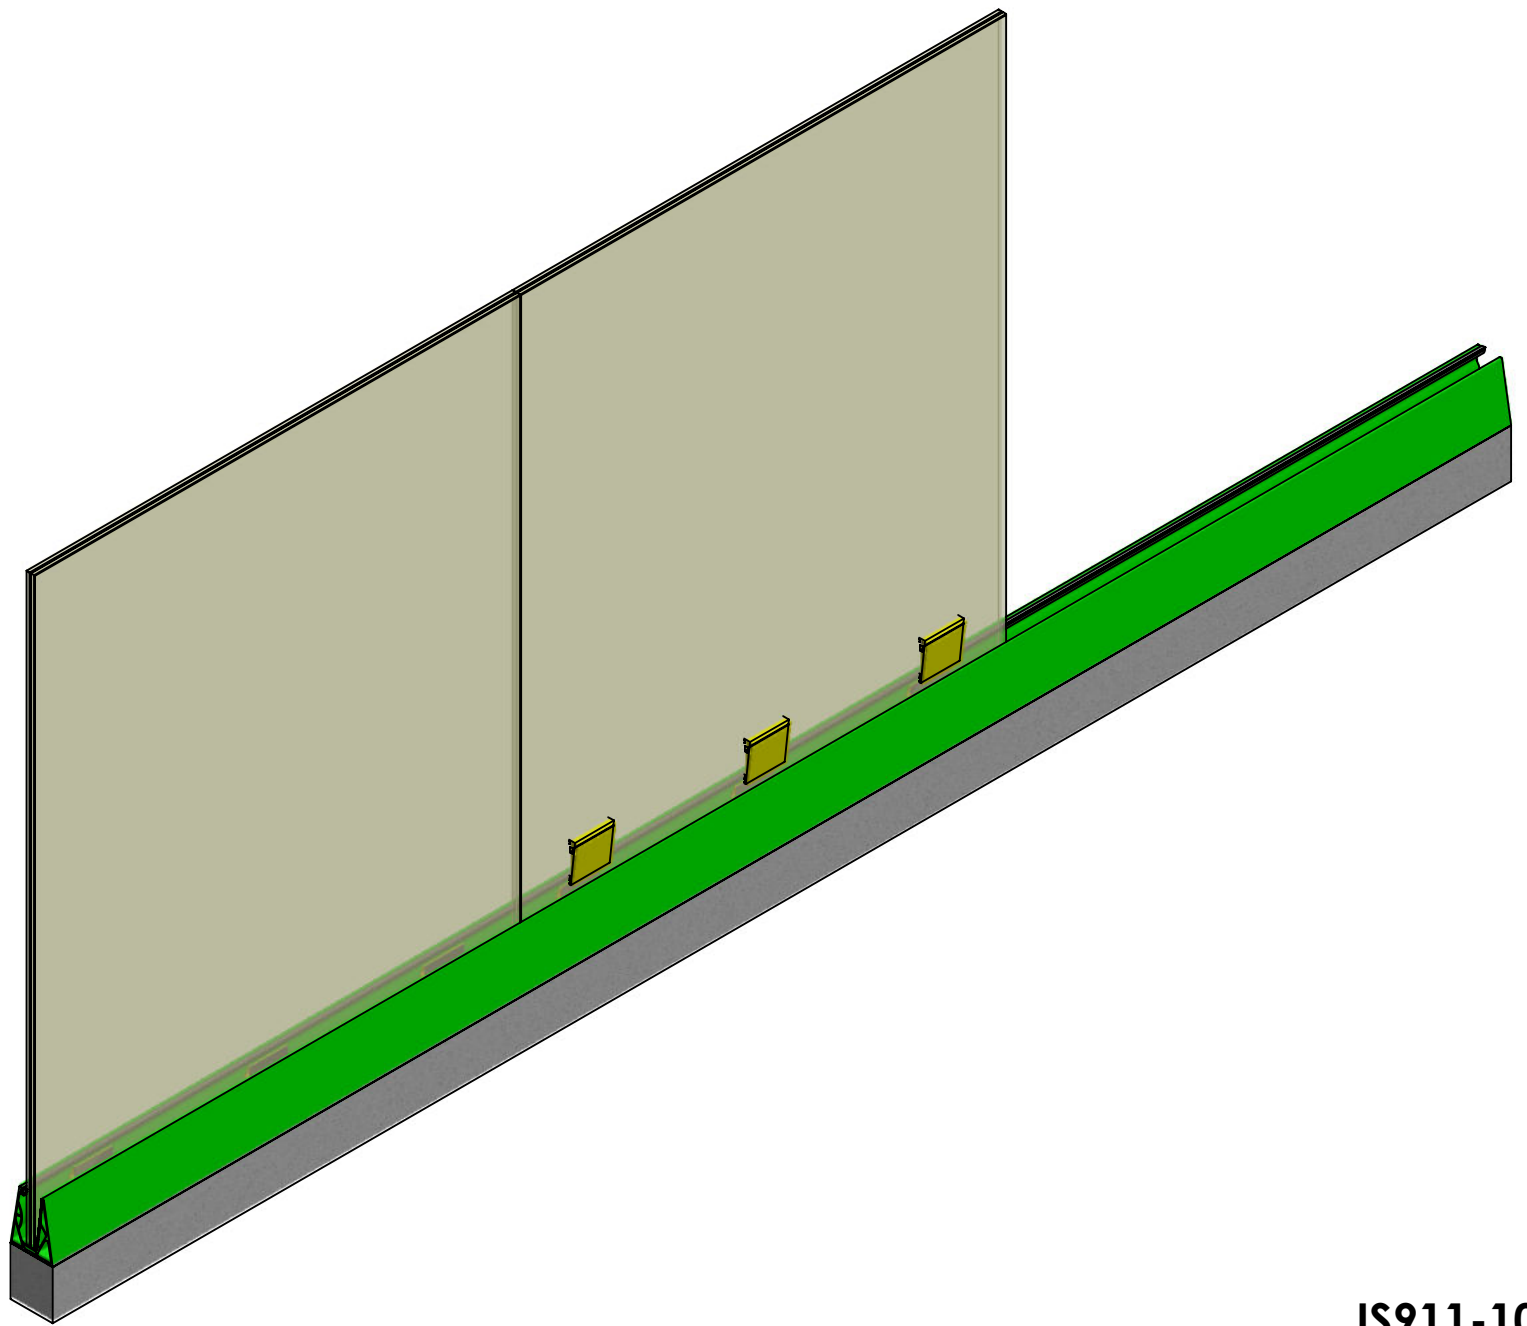

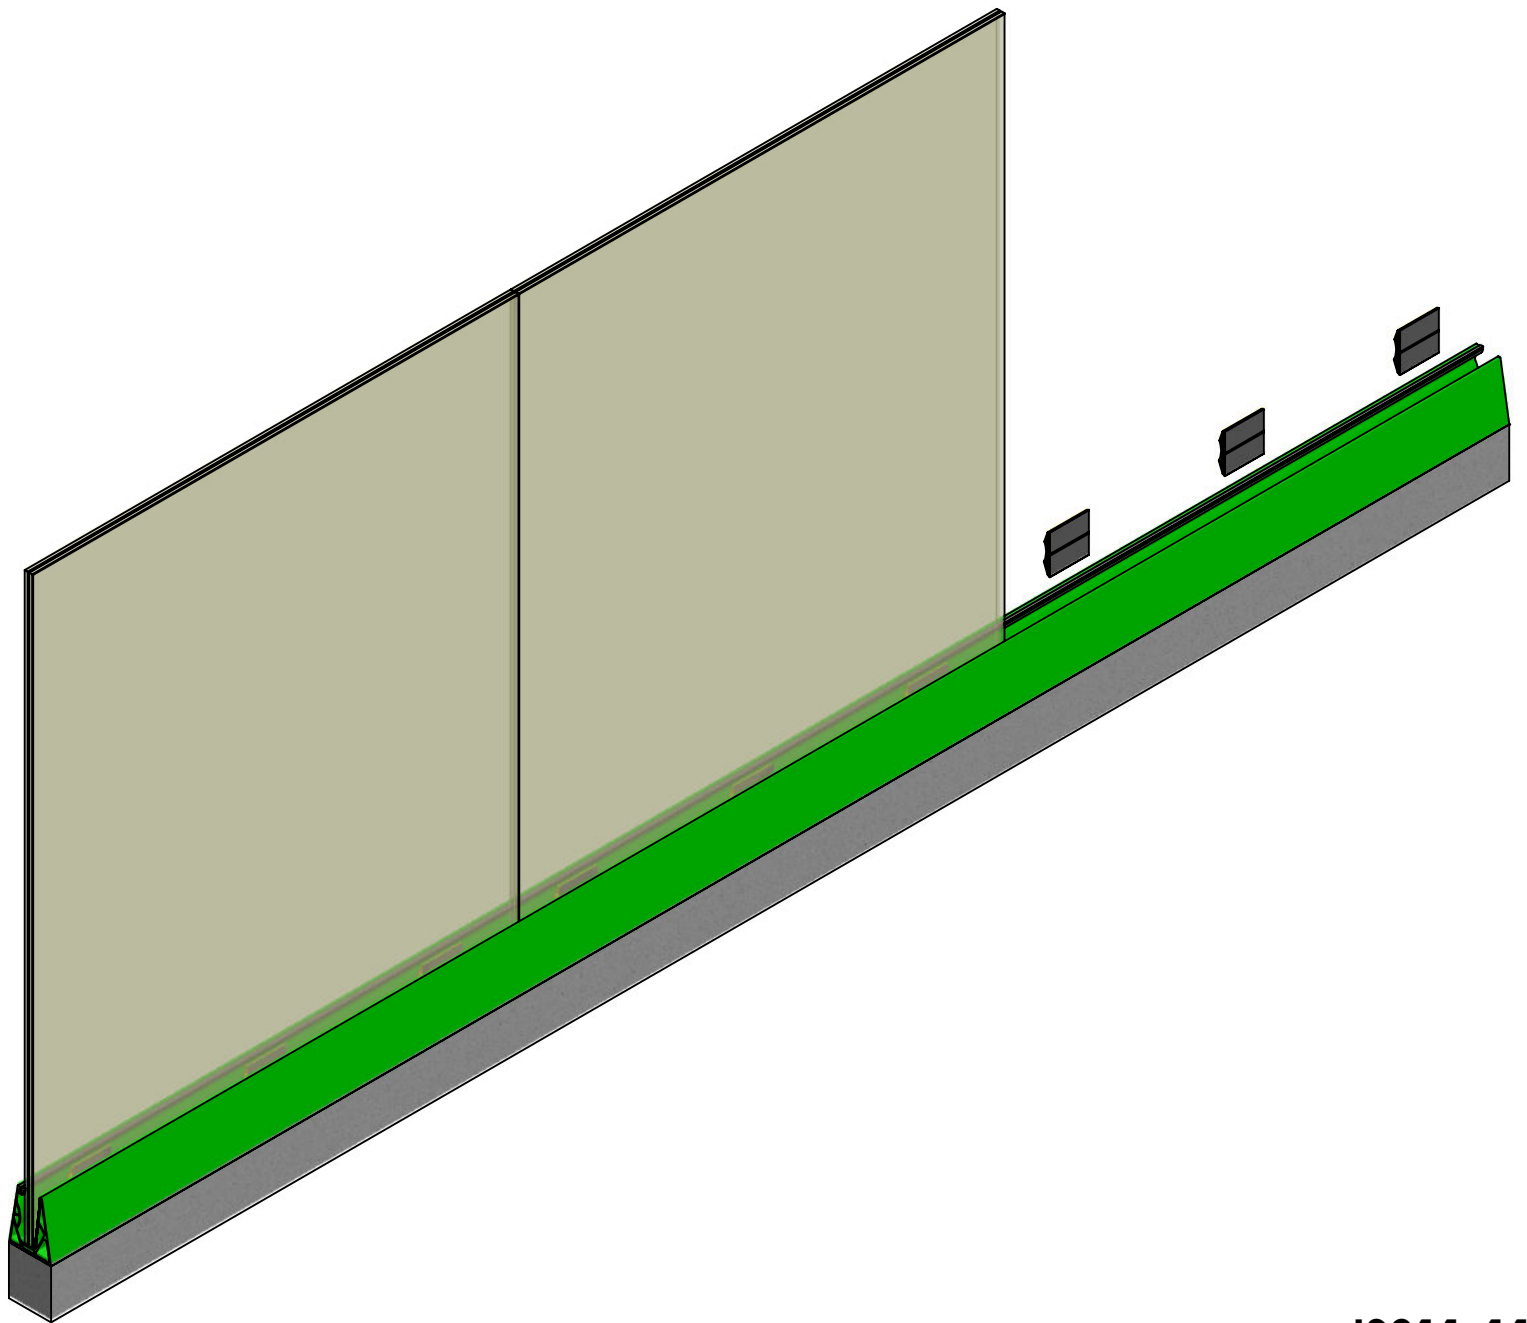

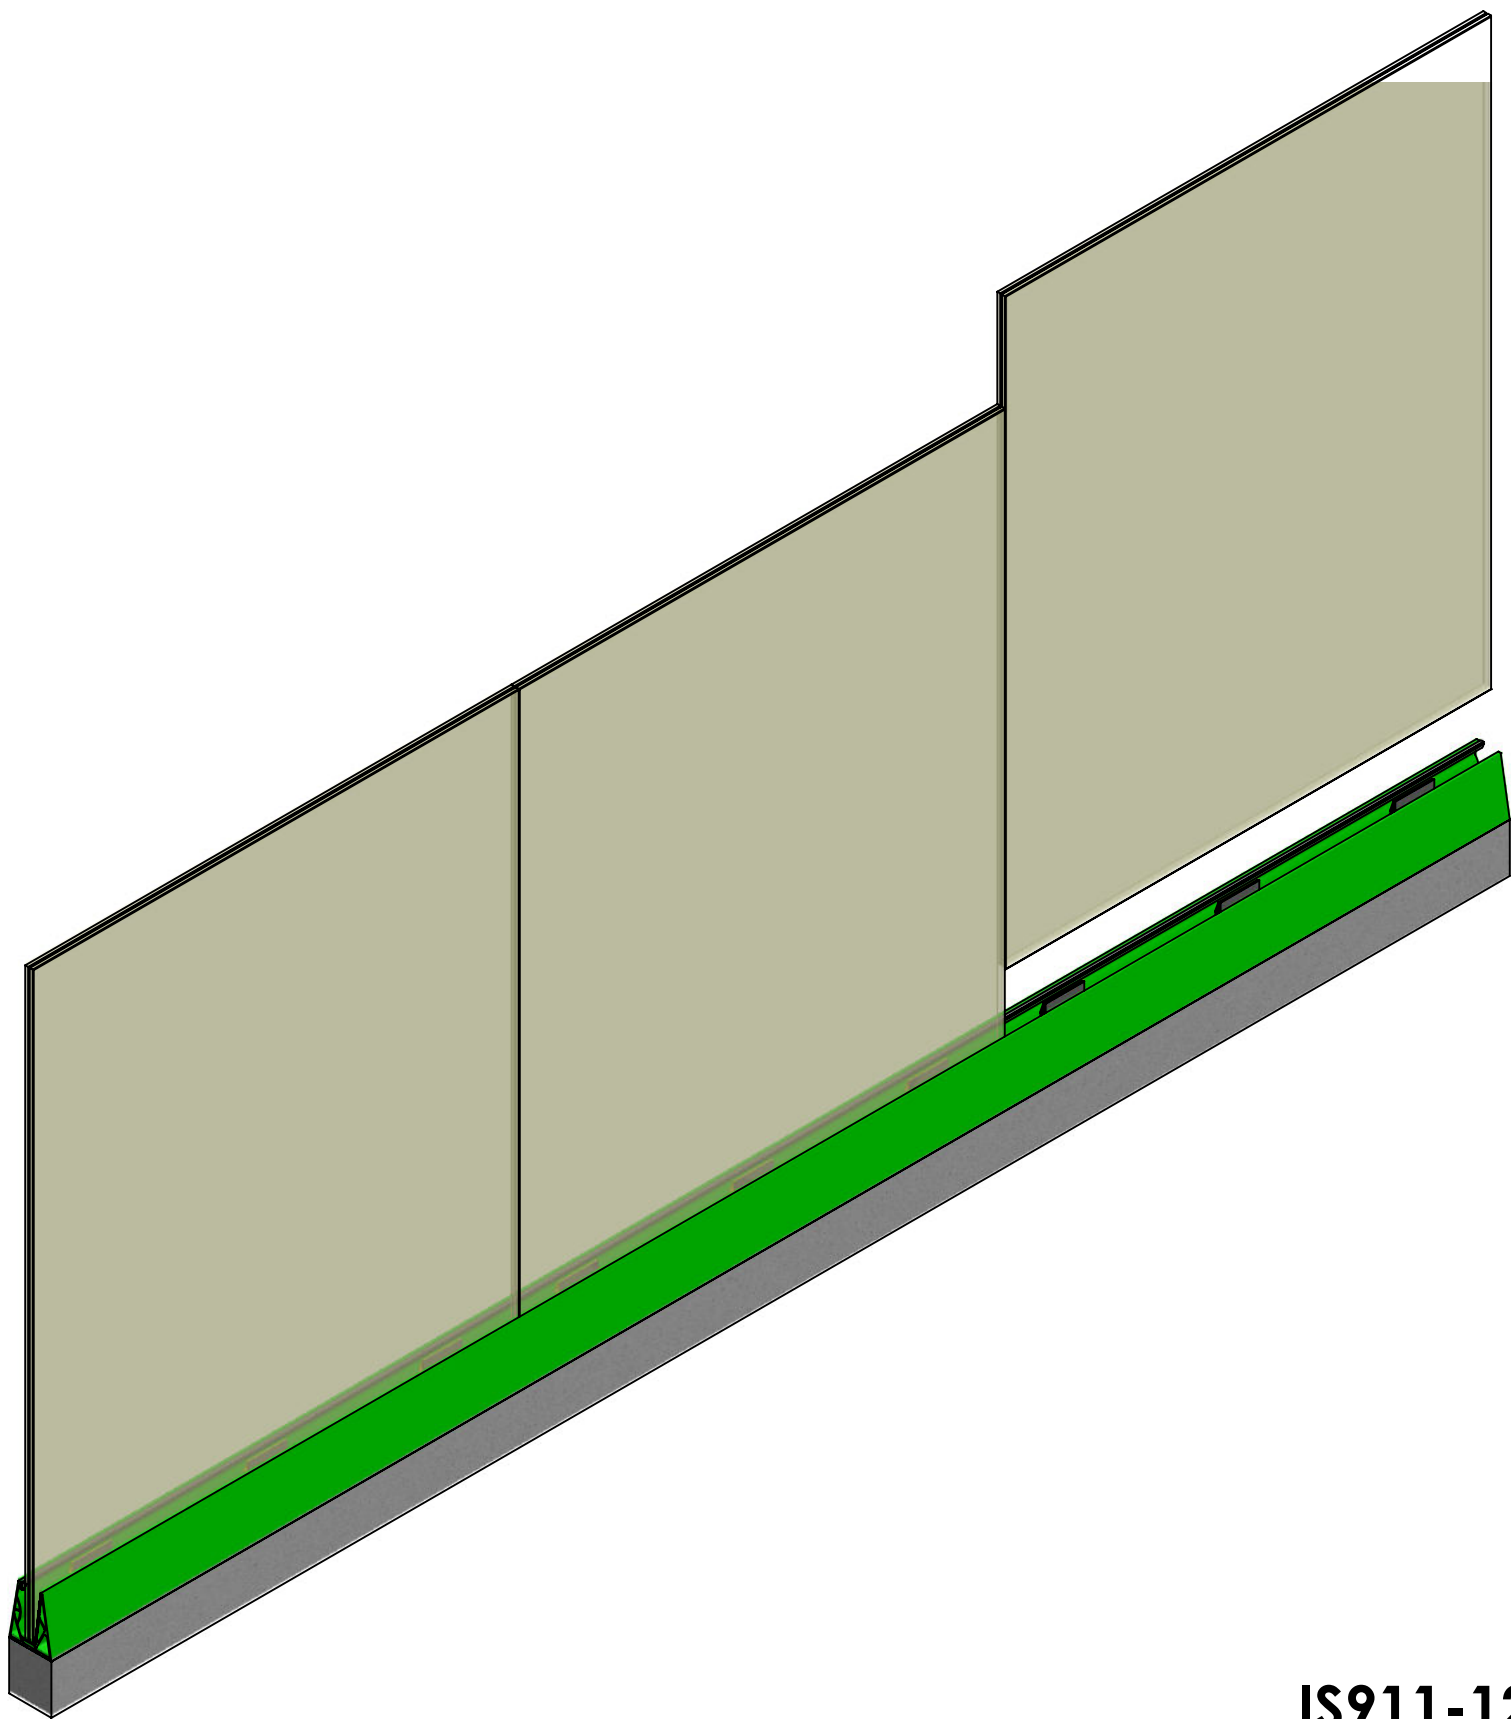

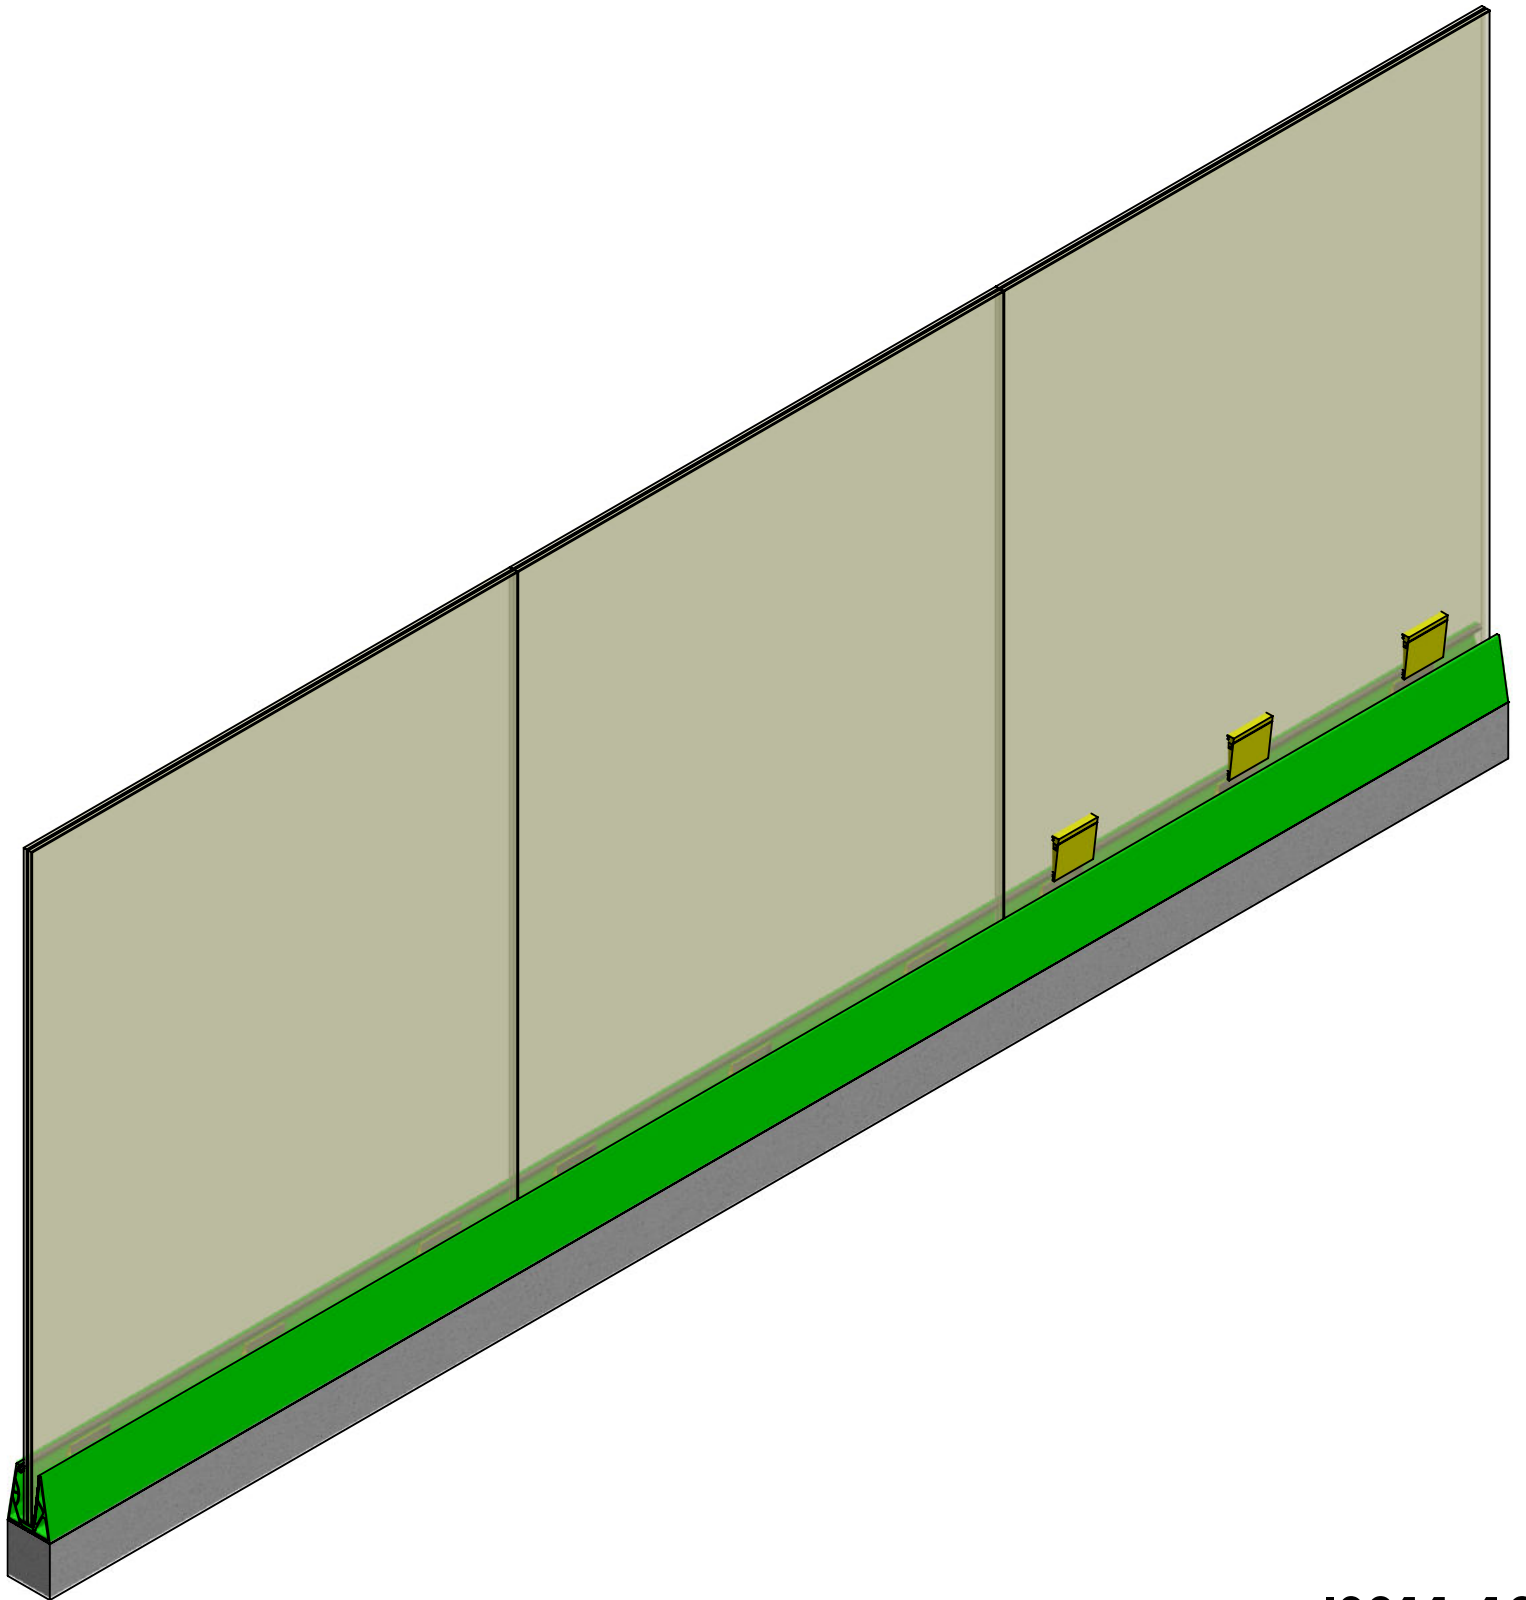

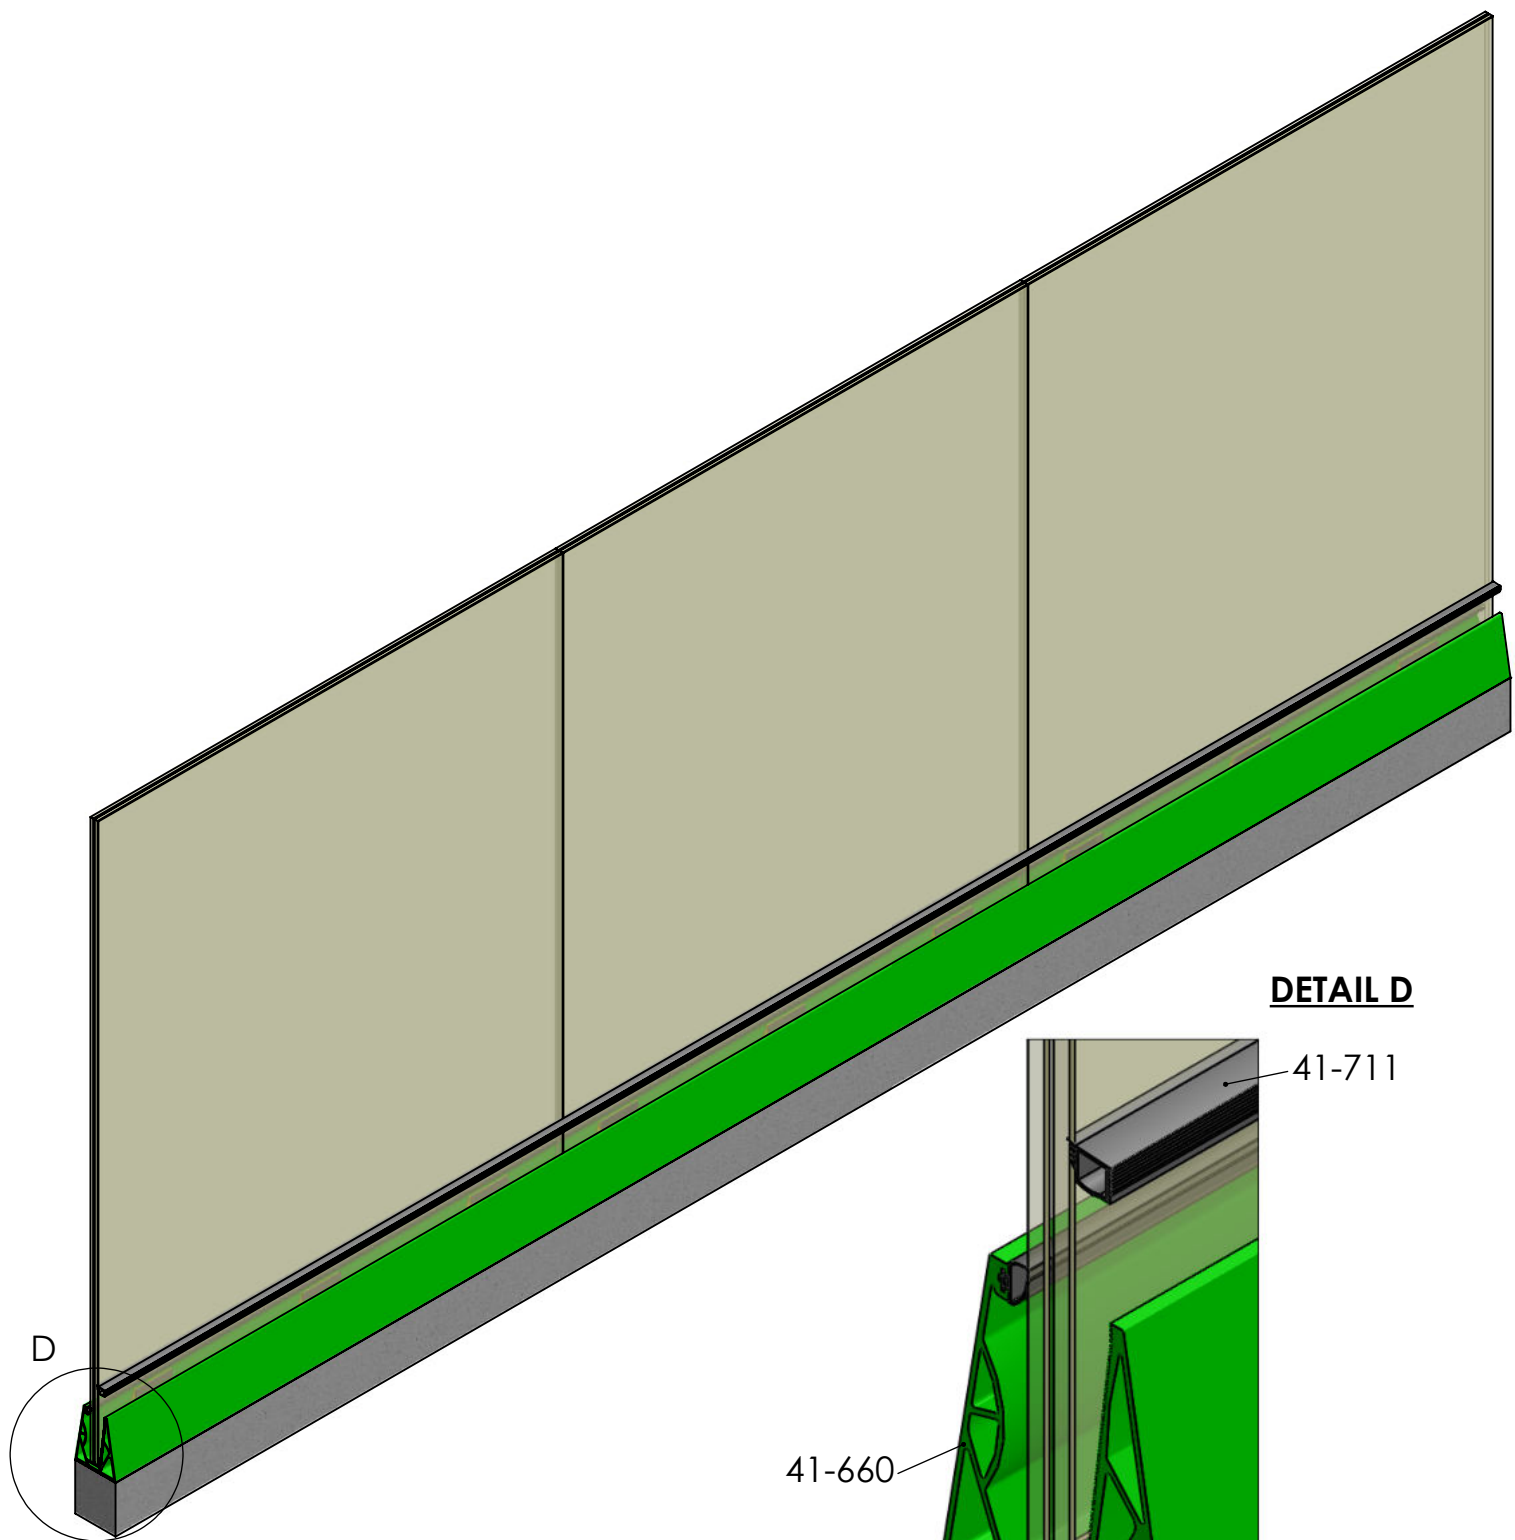

DETAIL D

41-711

41-660

IS911-14

